


HOUSE PLANS UNLIMITED ASSUMES NO LIABILITY FOR ANY CONSTRUCTION FROM THESE PLANS. THE PURCHASER OF THESE PLANS IS RESPONSIBLE FOR ANY CONSTRUCTION RESULTS SHOWN HERE. INTENDED DIMENSIONS PRIOR TO ANY PHASE OF CONSTRUCTION. BUILDER/CONTRACTOR SHALL VERIFY ALL DIMENSIONS PRIOR TO ANY PHASE OF CONSTRUCTION. BUILDER/CONTRACTOR SHALL COMPLY WITH ALL LOCAL, STATE, CITY/COUNTY AND REGIONAL BUILDING CODES.

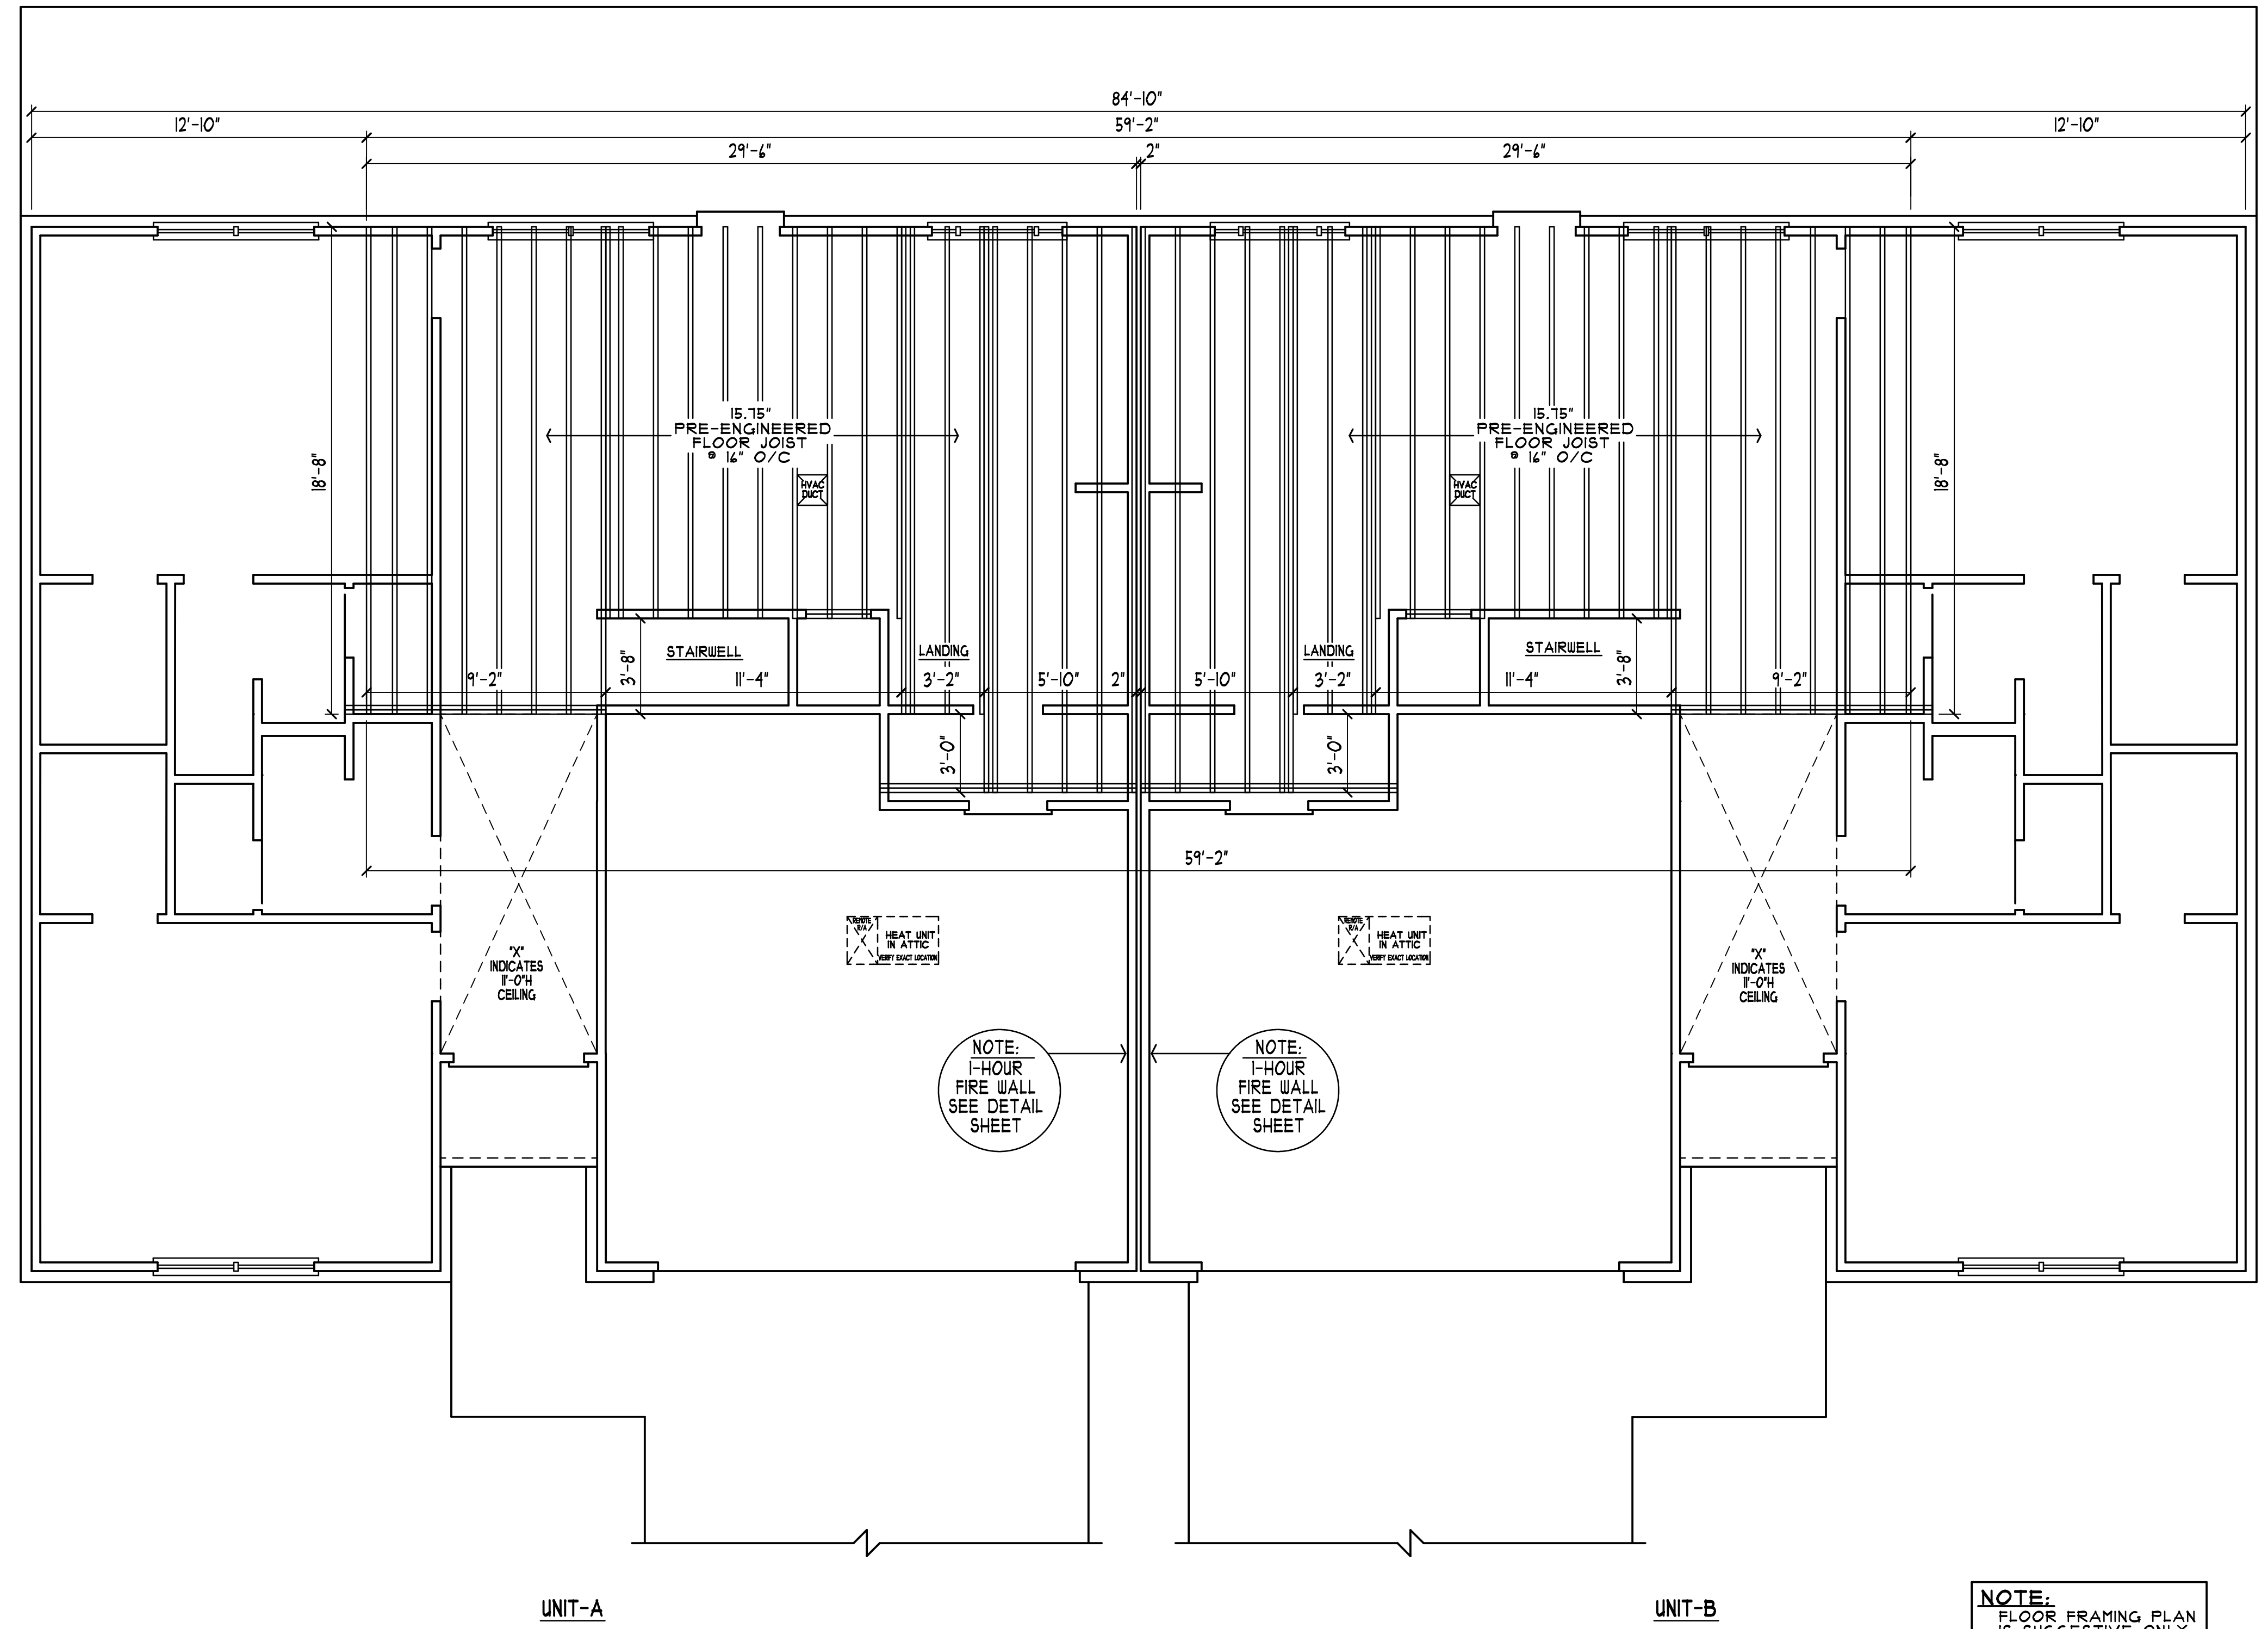

FLOOR FRAMING PLAN

NOTE:
FLOOR FRAMING PLAN IS SUGGESTIVE ONLY, SEE TRUSS COMPANY FOR EXACT FLOOR SYSTEM LAYOUT.

SCALE: 1/4" = 1'-0"

HOUSE PLANS UNLIMITED
4400 BAYOU BLVD. SUITE 25-B PENSACOLA, FL.
850-477-8077 EMAIL: HOMEPLANSUNLIMITED@GMAIL.COM

THE PRESIDIO ST
DUPLEX
NAVARRE, FL.

PROJECT INFO:	PERSIDIO
JOB NAME/NO.	22058B
CAD FILE NO.	HP U
DRAWN BY:	HP U
DATE:	10/18/2022
REVISIONS:	00/00/00

SHEET # **A5**

DESIGNER DISCLAIMER: We have exercised great effort and care in the creation of the home design and the completion of these construction drawings. However, House Plans Unlimited and/or Lee Fibre Inc. have not been contracted to provide approval, consultation, site supervision or field inspection services and have no control over the construction materials, methods or sequencing used by the builder. For these reasons, as well as the other variations in local building codes, House Plans Unlimited and/or Lee Fibre Inc. assume no responsibility for any damage, including structural failures resulting from errors or omissions in these construction drawings. We strongly recommend that you, the homeowner, have these drawings thoroughly reviewed by a licensed architect, professional engineer, certified residential designer or general contractor licensed to practice in your area, in addition to your local building officials prior to beginning construction.

House Plans Unlimited and/or Lee Fibre Inc. hereby reserves its common law copyright and other property rights in these plans, ideas, and designs. These plans, ideas, and designs, in whole or part, are not to be reproduced, changed, or copied, in any form or manner whatsoever, nor are they to be assigned to any third party, without first obtaining the express written permission from House Plans Unlimited and/or Lee Fibre Inc. Written dimensions on these drawings have precedence over scale drawings. Contractors shall verify and be responsible for all dimensions and conditions of the job. House Plans Unlimited and/or Lee Fibre Inc. shall be notified in writing of any violations from the above terms, conditions, and specifications shown by these drawings. All construction to be in accordance with The Standard Building Code (SBC) and State and/or local codes.